
850 2ND STREET, BRENTWOOD, CA 94513 LIBERTY UNION HIGH SCHOOL DISTRICT

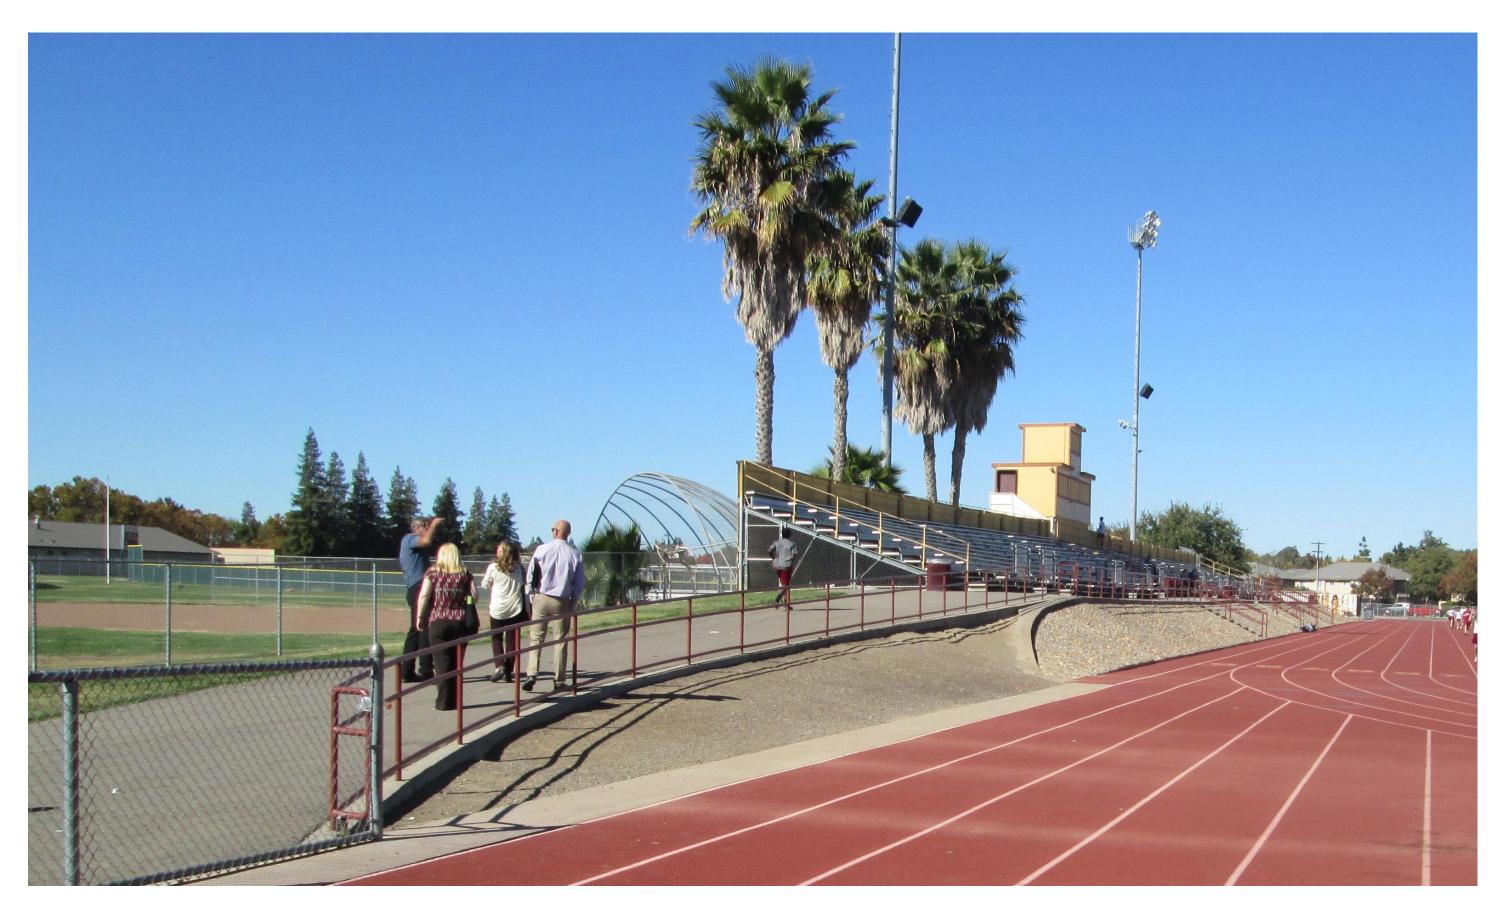

OWNER

Liberty Union School District 20 Oak Street Brentwood, CA 94513 925-634-2166 ext. 2036 Phone: 925-634-1687 Fax: Email: evolta@libertyuhsd.k12.ca.us

LIBERTY HIGH SCHOOL STADIUM DEMOLITION

PROJECT TEAM

ARCHITECT


Quattrocchi Kwok Architects 636 Fifth Street Santa Rosa, CA 95404 Phone: 707-576-0829 Fax: 707-576-0295 Email: jimt@qka.com

CONSTRUCTION MANAGER

Lathrop Construction Associates, Inc. 4001 Park Road Benicia, CA 94510 Phone: 707-746-8000 Direct: 707-746-4450 Email: anthony.damante@lathropconstruction.com


CIVIL ENGINEER

Carlson Barbee & Gibson, Inc. 2633 Camino Ramon, Suite 350 San Ramon, CA 94583 Phone: 925-866-0322 Email: jvogan@cbandg.com

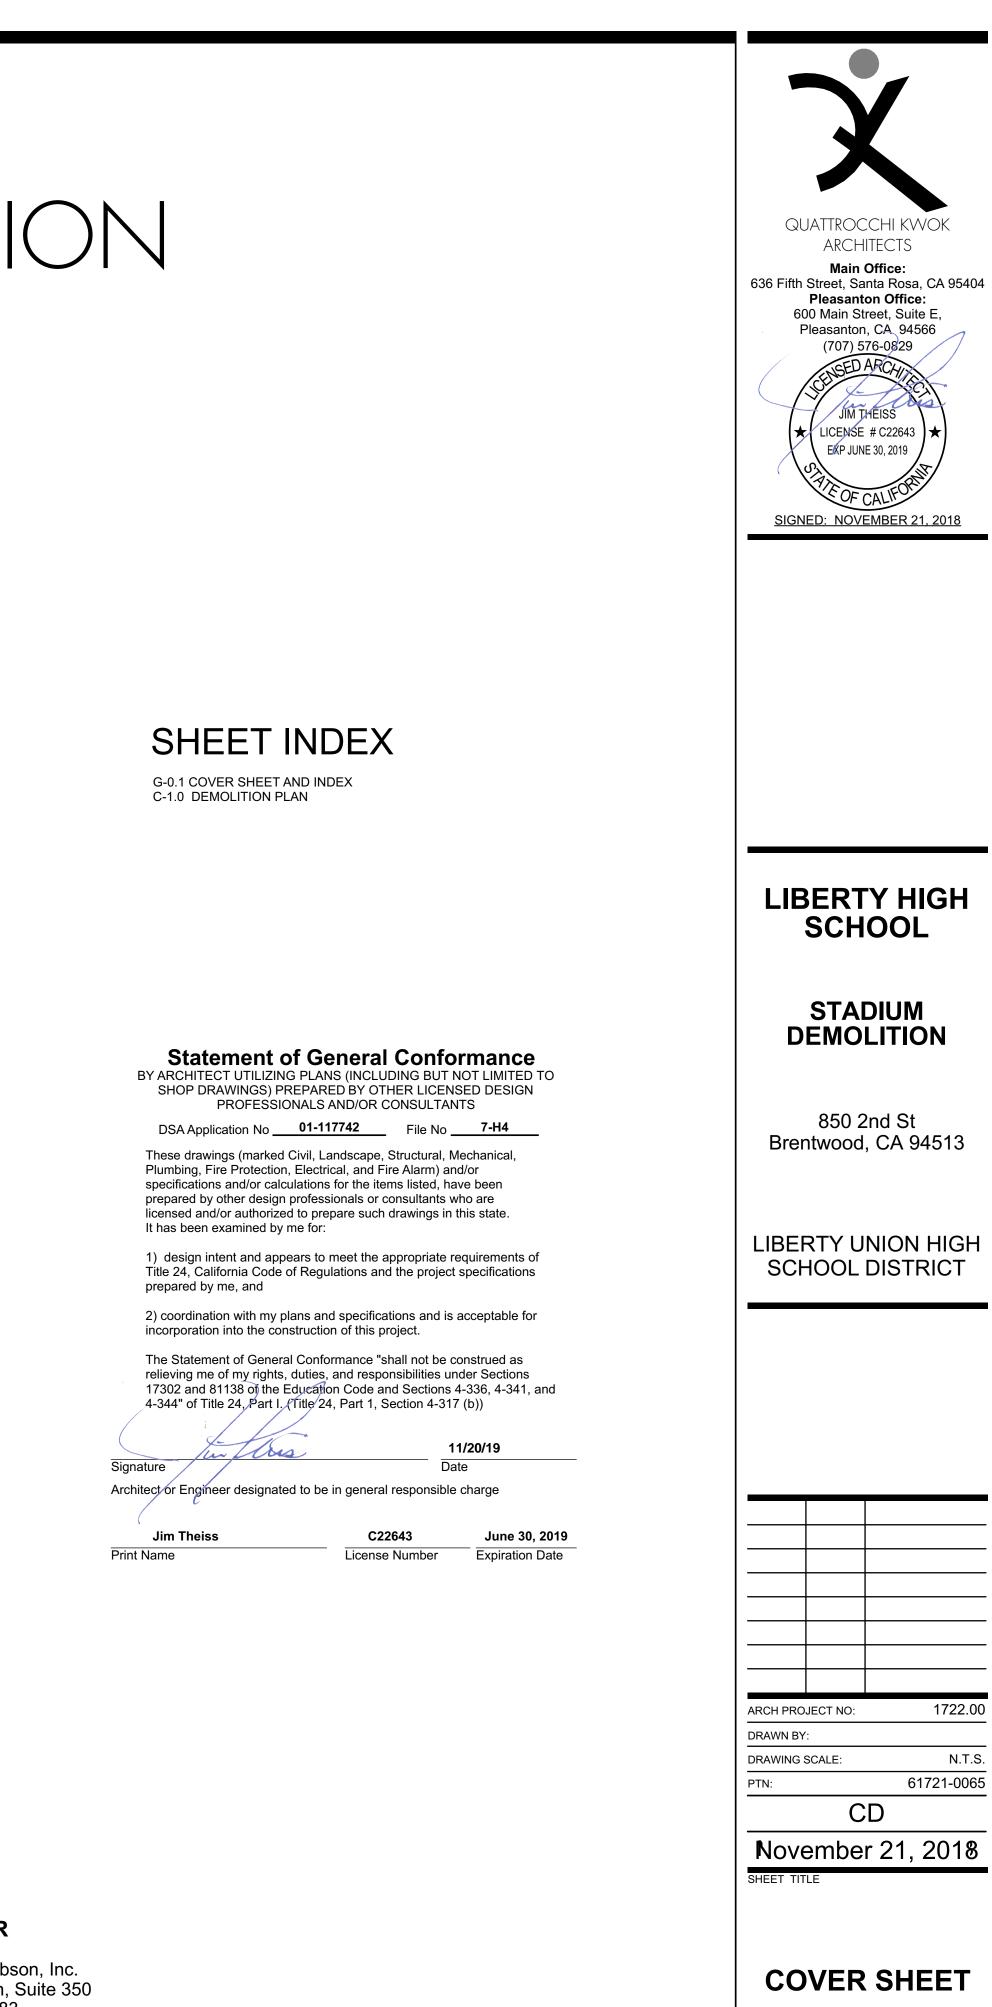

SHEET NUMBER

G-0.1

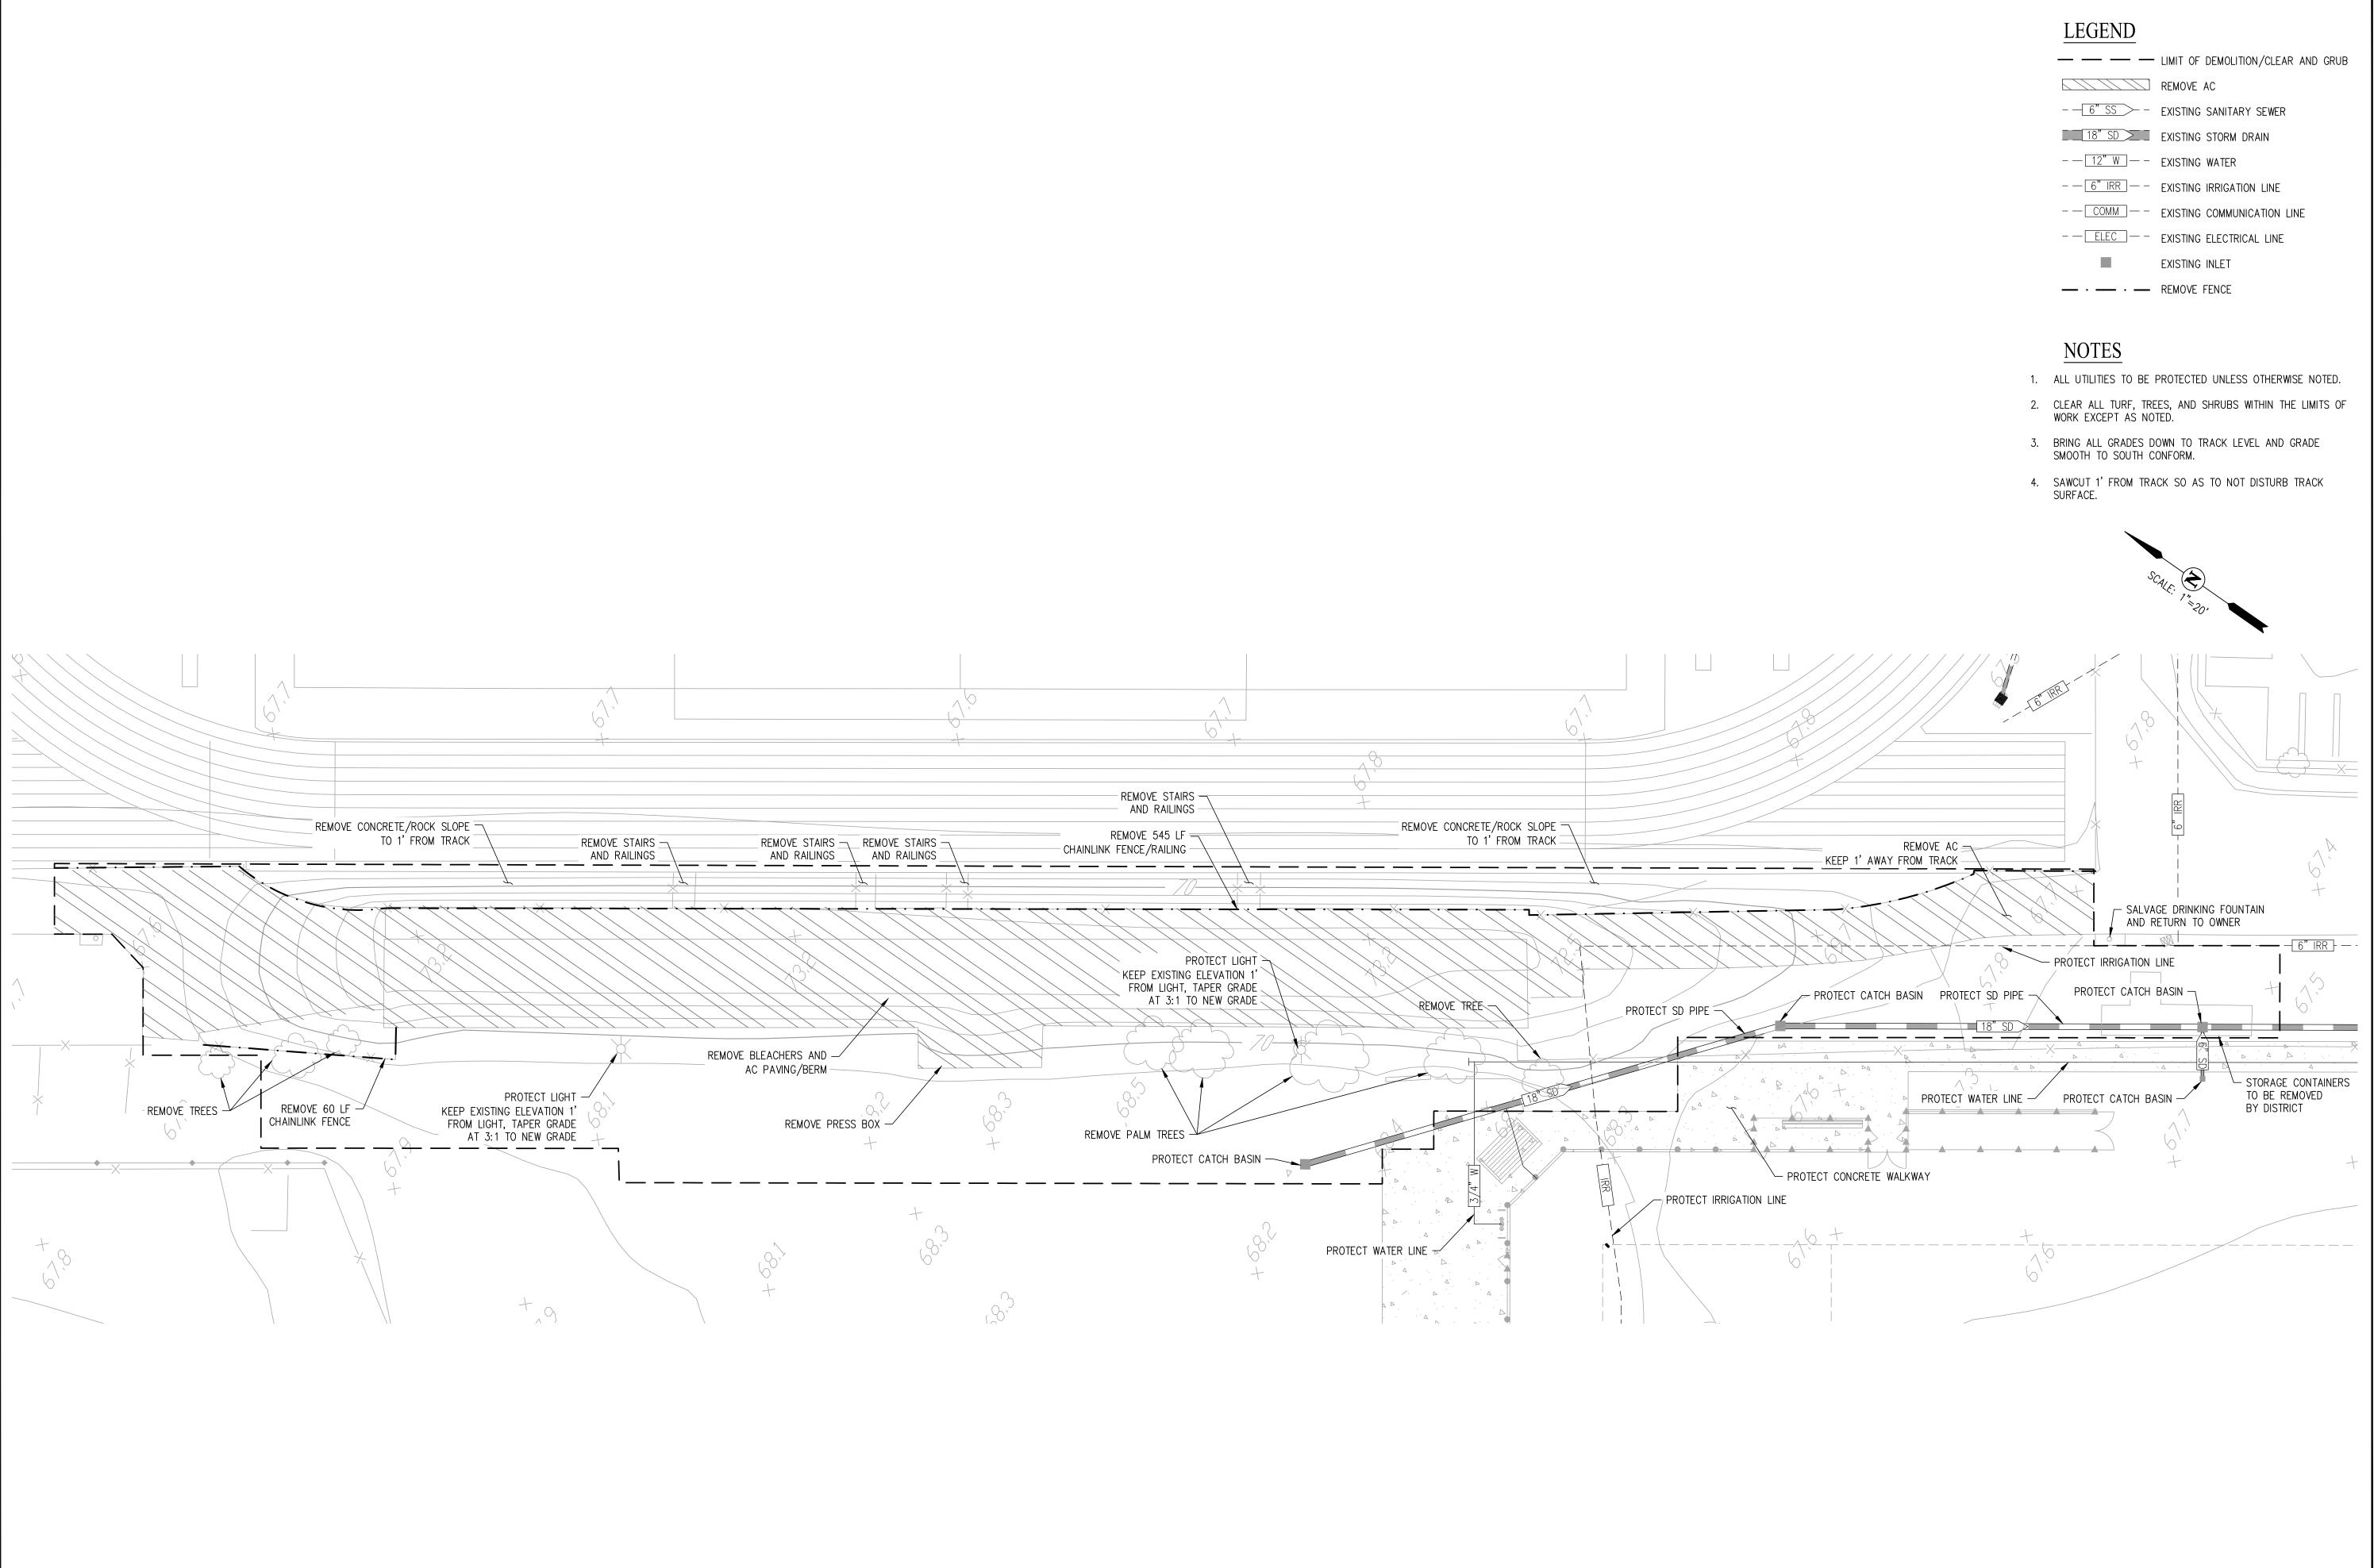

	LIMIT OF DEMOLITION/CLEAR AND GR
	REMOVE AC
<u>6"SS</u> >	EXISTING SANITARY SEWER
18" SD 📃	EXISTING STORM DRAIN
— — <u>12"W</u> — —	EXISTING WATER
— — <u>6" IRR</u> — —	EXISTING IRRIGATION LINE
— — <u>COMM</u> — —	EXISTING COMMUNICATION LINE
— — ELEC — –	EXISTING ELECTRICAL LINE
	EXISTING INLET
· ·	REMOVE FENCE

QUATTROCCHI KWOK ARCHITECTS Main Office: 636 Fifth Street, Santa Rosa, CA 95404 **Pleasanton Office:** 600 Main Street, Suite E, Pleasanton, CA 94566 (707) 576-0829 <mark>را</mark> م OD, & Gi Prors **arlson,** civil engin Ö LIBERTY HIGH SCHOOL STADIUM DEMOLITION 850 2nd St Brentwood, CA 94513 LIBERTY UNION HIGH SCHOOL DISTRICT ROFE 59299 REVISIONS 1722.00 ARCH PROJECT NO: MJV DRAWN BY: 1" = 20' DRAWING SCALE: 61721-0065 PTN: CONSTRUCTION DOCUMENTS November 21, 2018 SHEET TITLE DEMOLITION PLAN

SHEET NUMBER

G:\1257-020\ACAD\CD\STADIUM\STADIUM DEMO\C1.0.DWG